

S. J. Aguirre

General Arrangement

Phl. 4058.

W542-0246



© 2020

Lloyd's Register
Foundation

Midship Section
S. I. "Agwinaro"

Phl. 4058.




RETAIR

W542-0245







© 2020

Lloyd's Register
Foundation

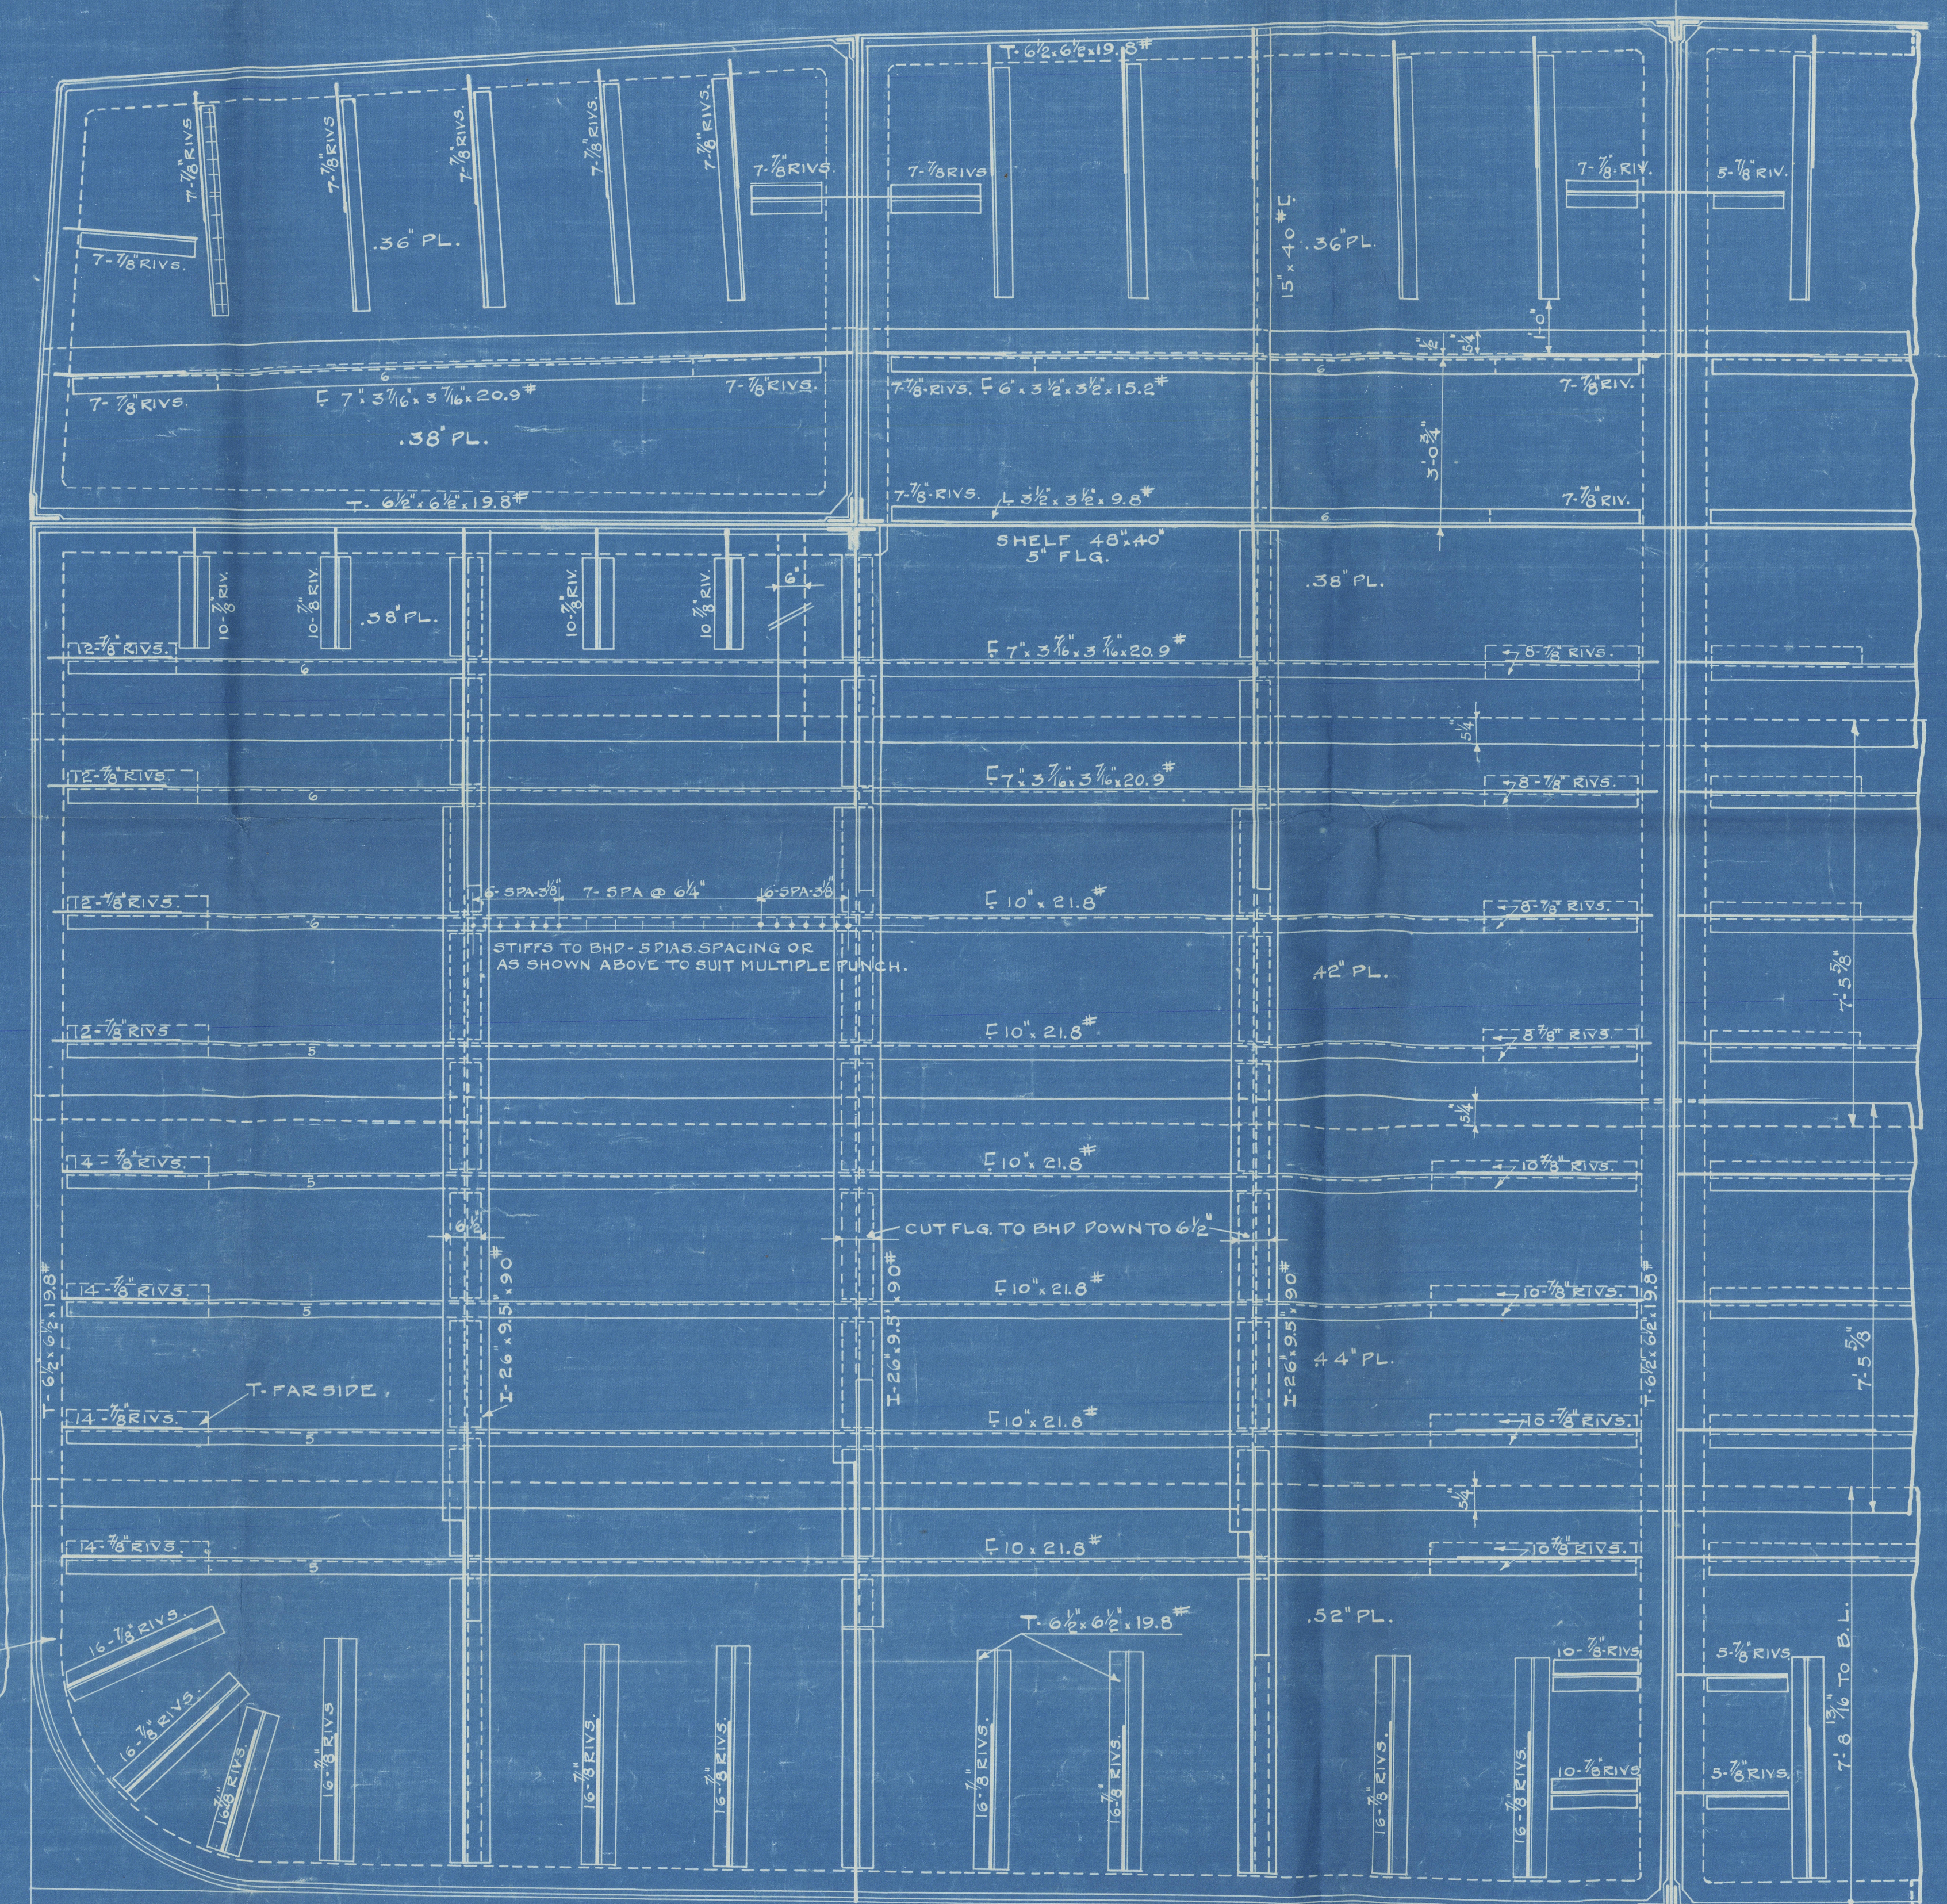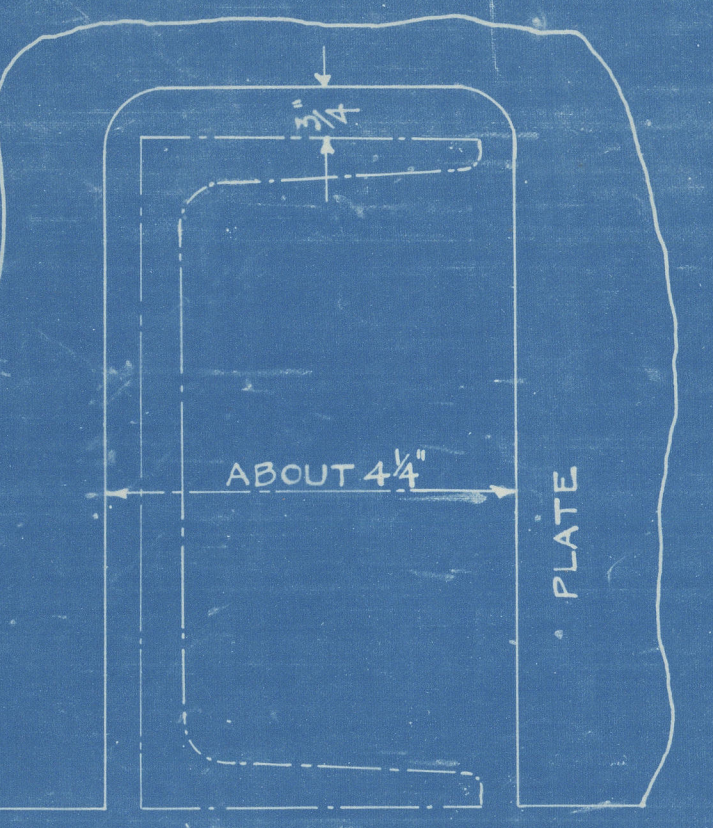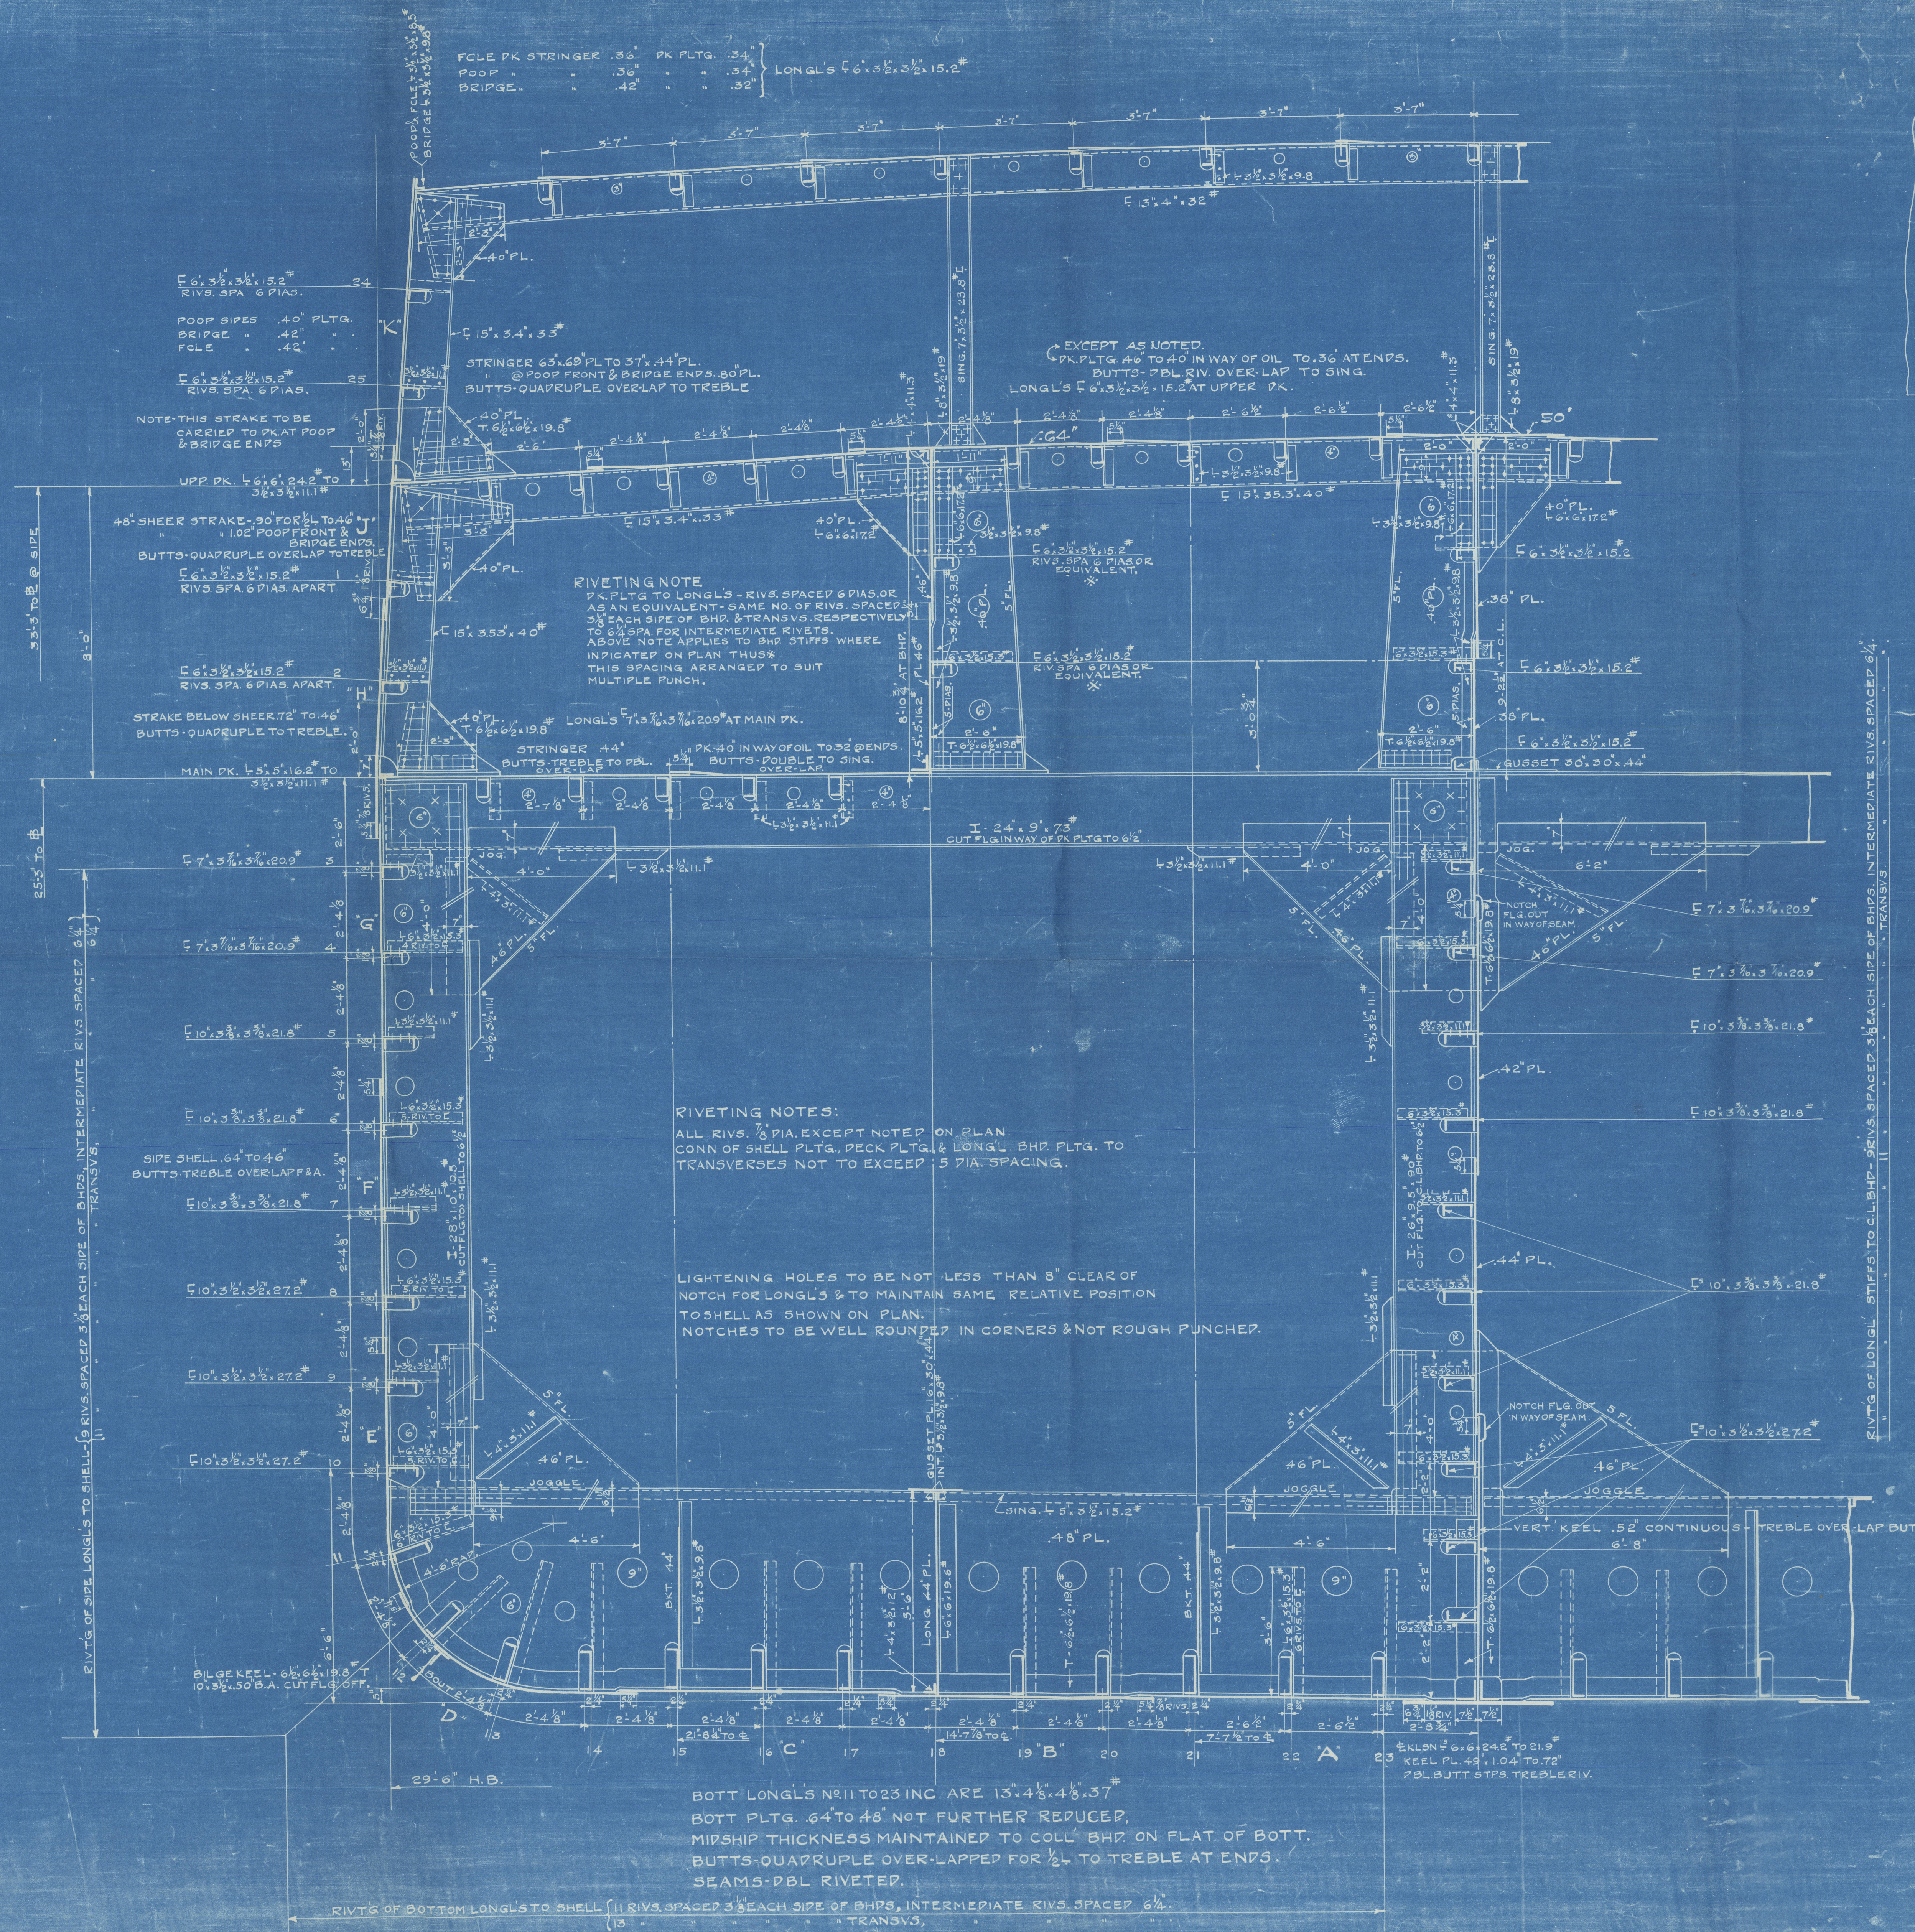

BKT PL. NOTES:
 BKT PL. AT BOTTOM, AT BILGE, AND ALL TAKING 10 RIVS. OR
 MORE TO HAVE INNER EDGE FLANGED.
 RIVETS IN BKT PL. TO BE SPACED NOT LESS THAN 3/4"
 ALL LONG BKT PL. TO BE 4" THICK BELOW MAIN PK.
 ALL LONG BKT PL. TO BE 4" THICK ABOVE MAIN PK.

RIVETING NOTES:
 ALL RIVS. TO BE 3/4" PIA.
 BHP BODY BARS TO PLTS 5 PIA SPACING.
 HORIZONTAL STIFFS TO PLTS AS NOTED ON PLAN.
 VERT. WEB STIFFS TO PLTS 5 PIA SPACING.
 SEAMS & BUTTS 3/4" PIA SPACING.

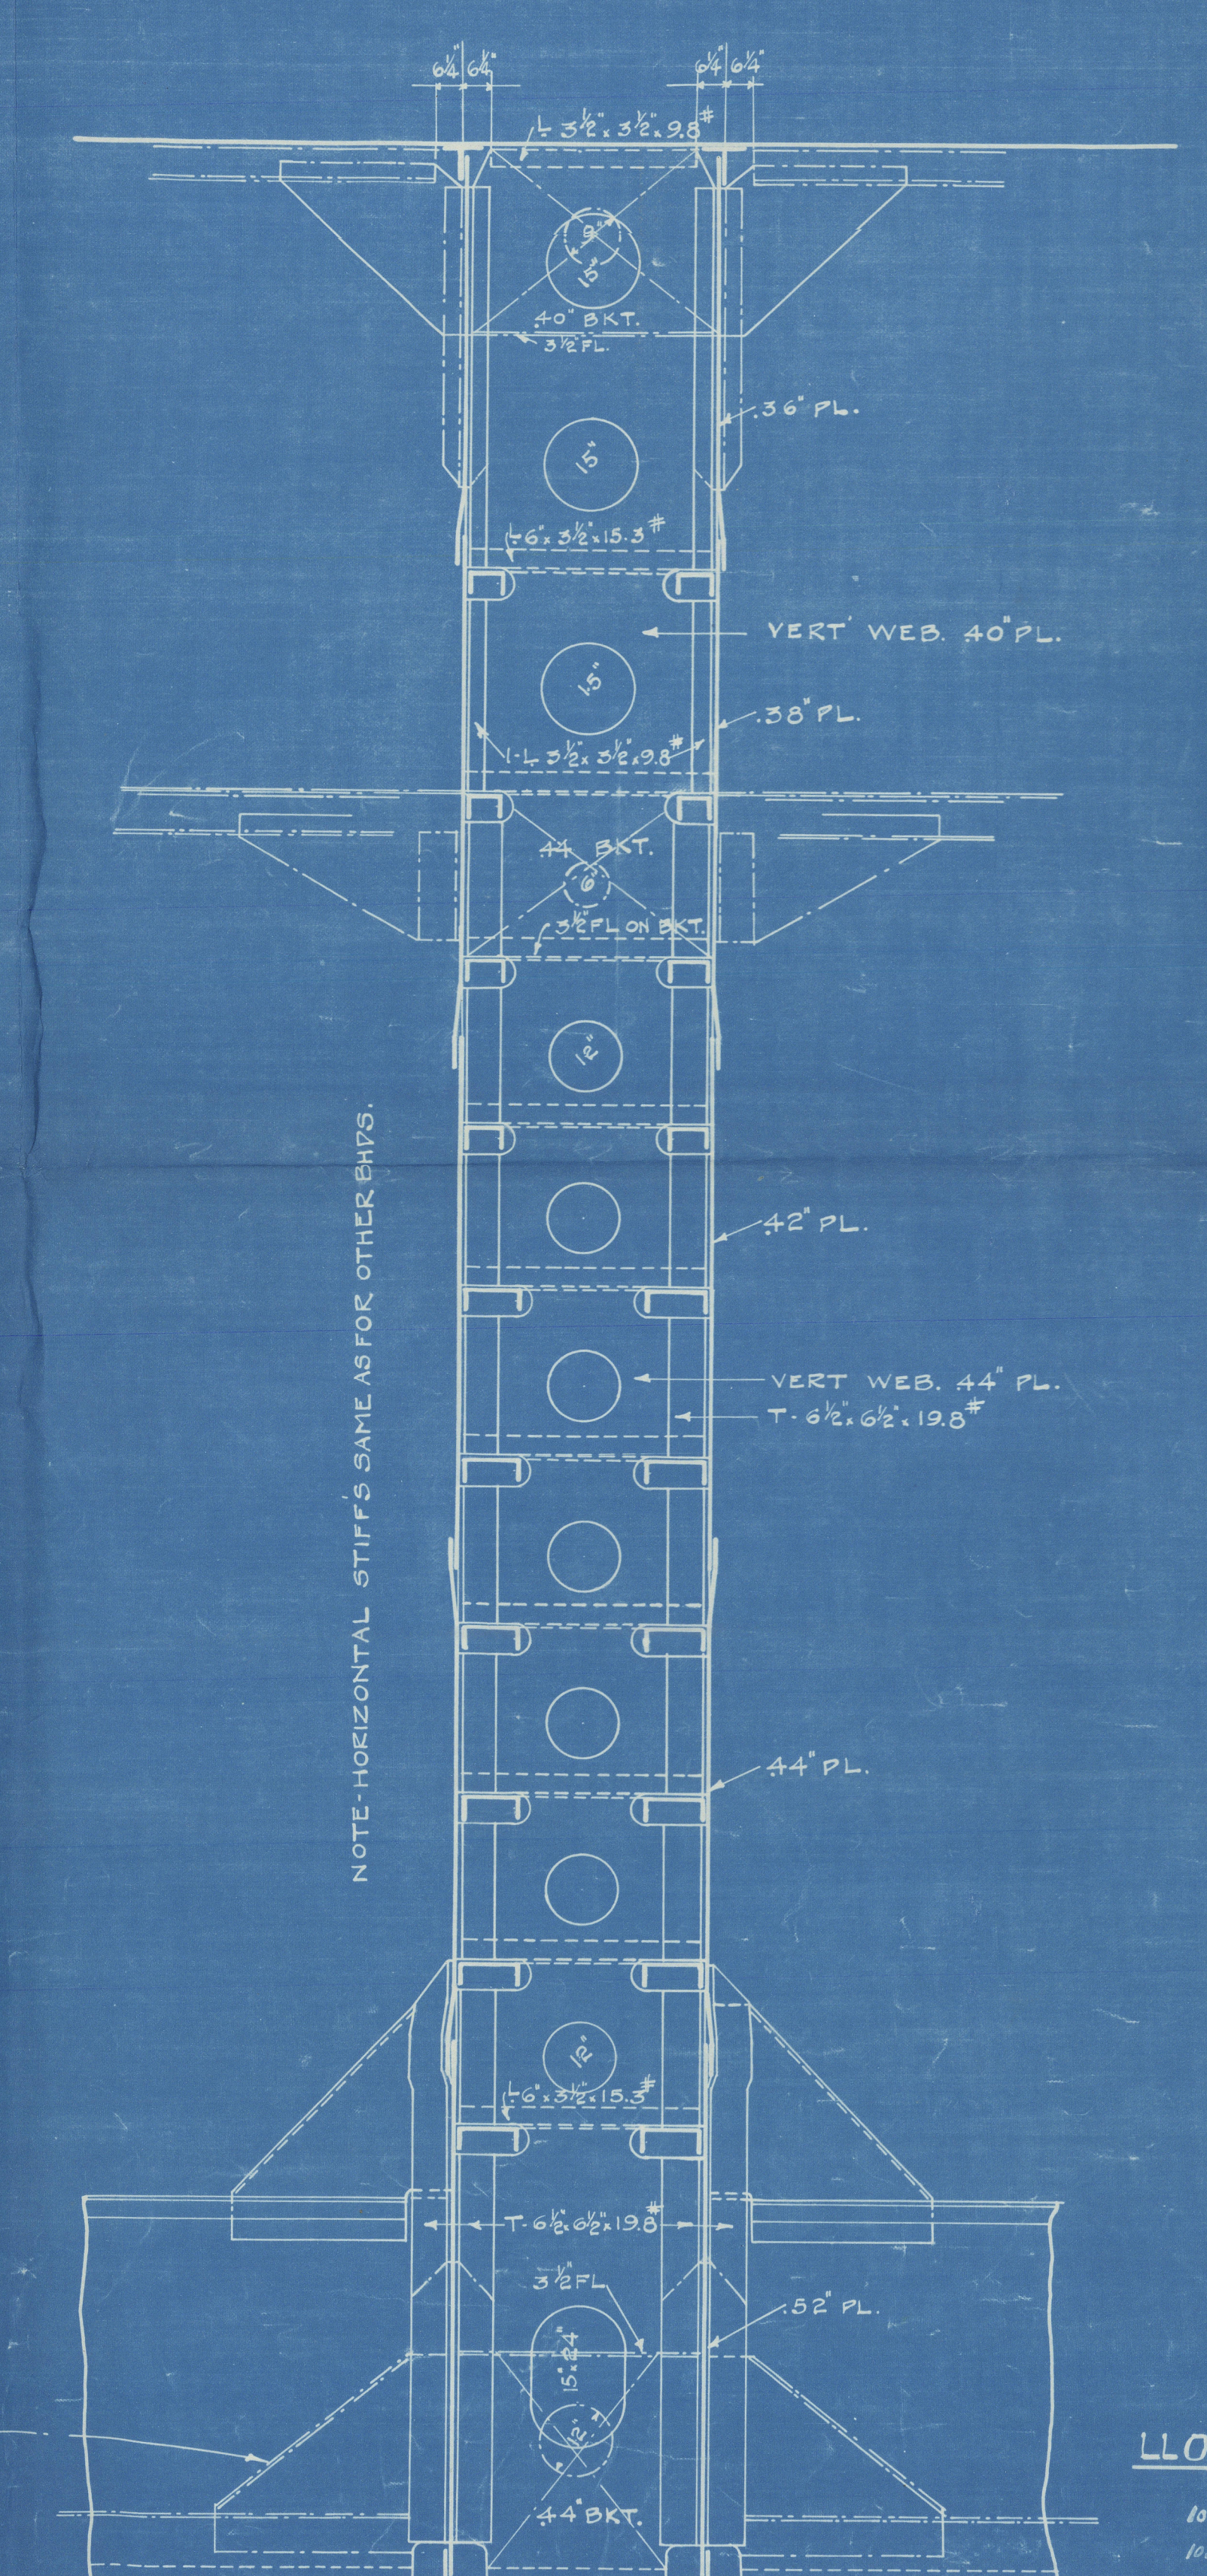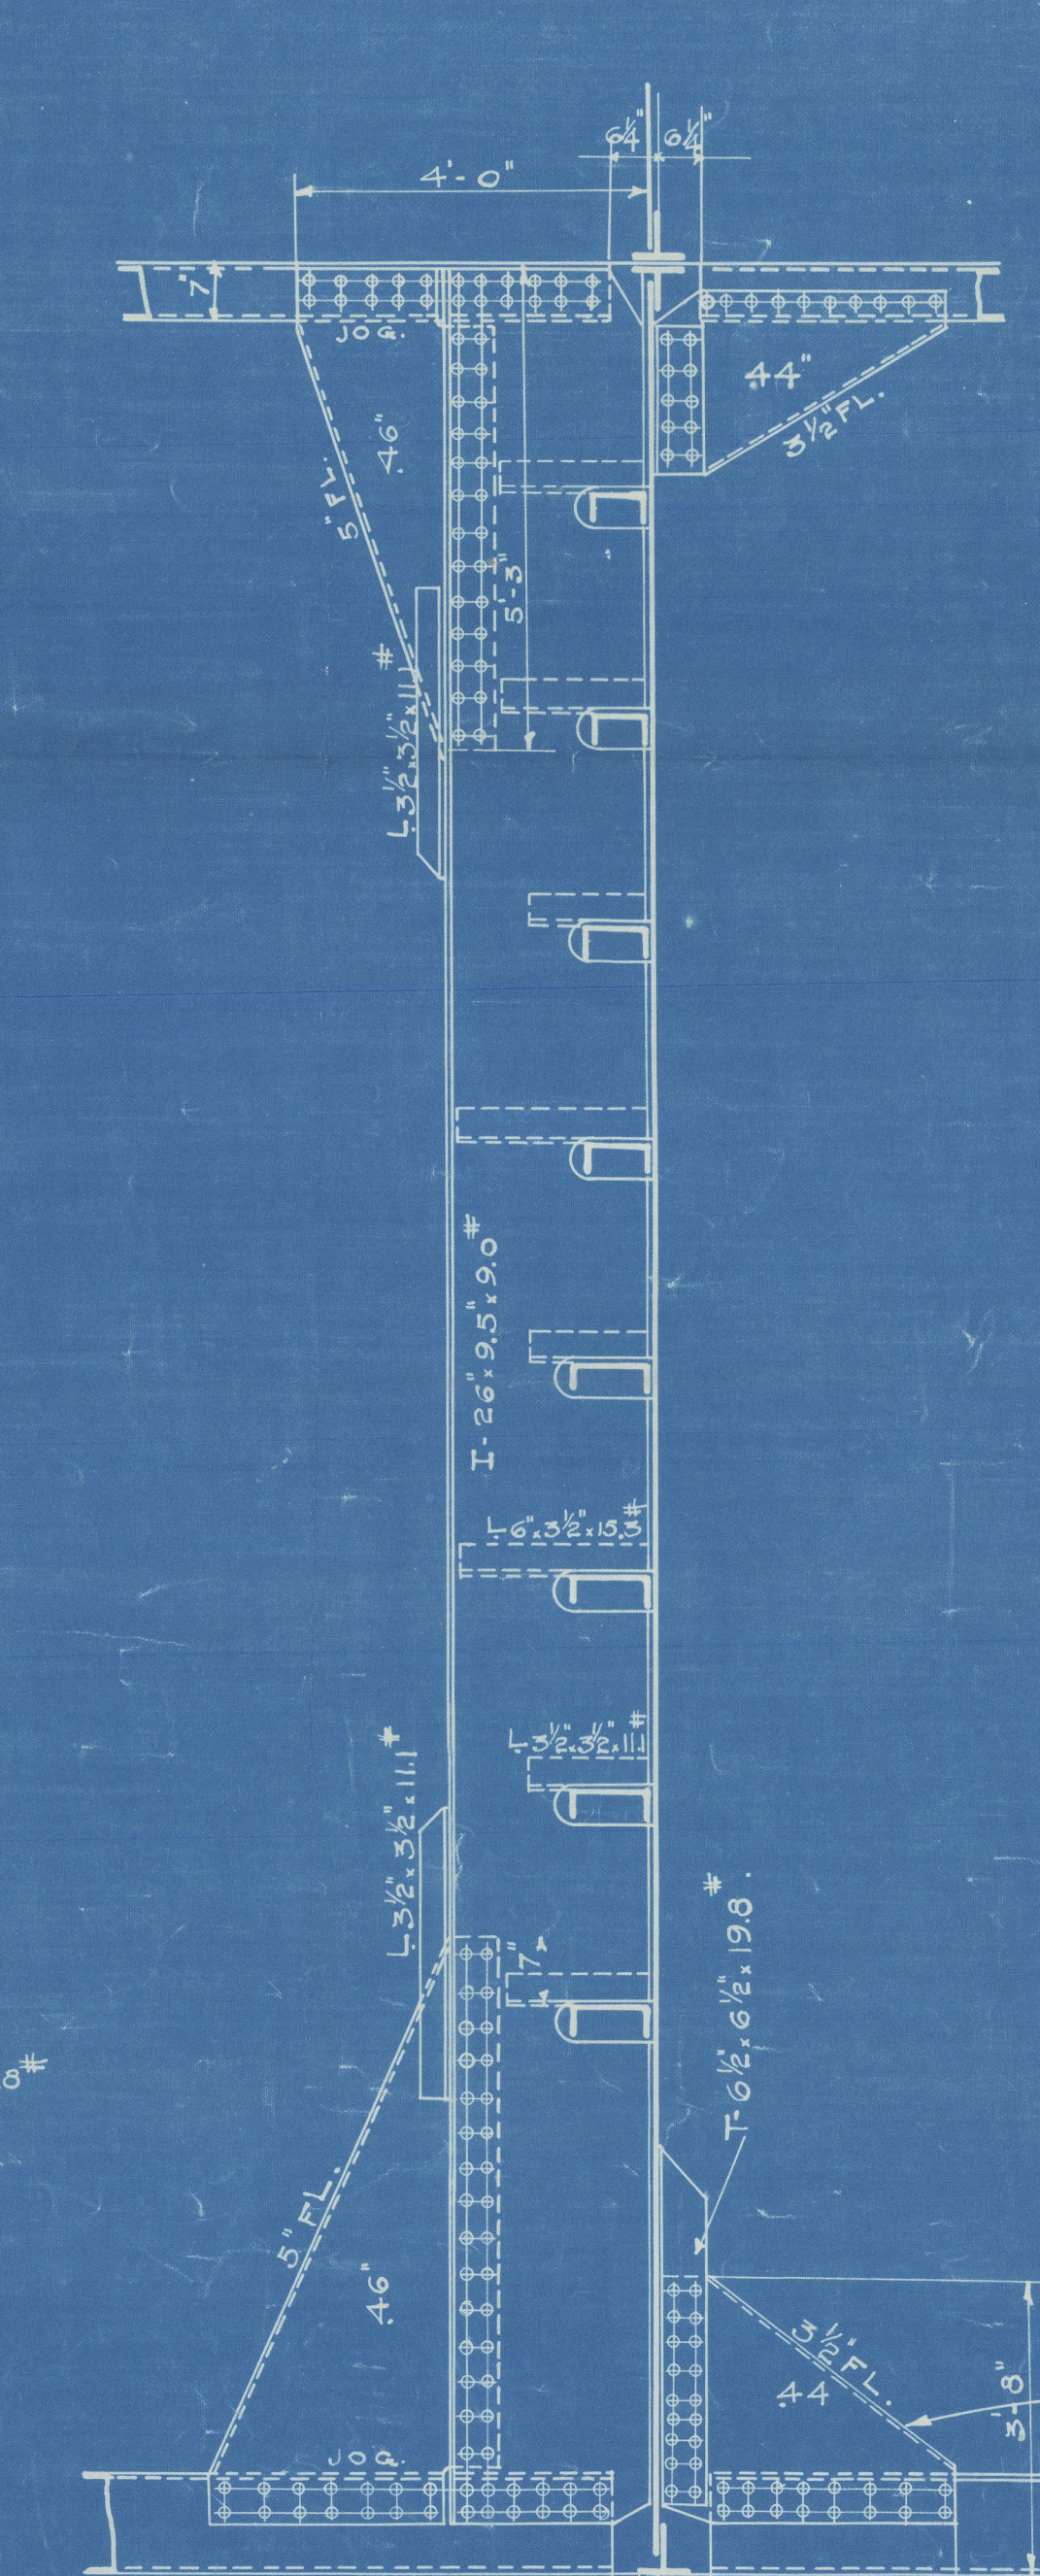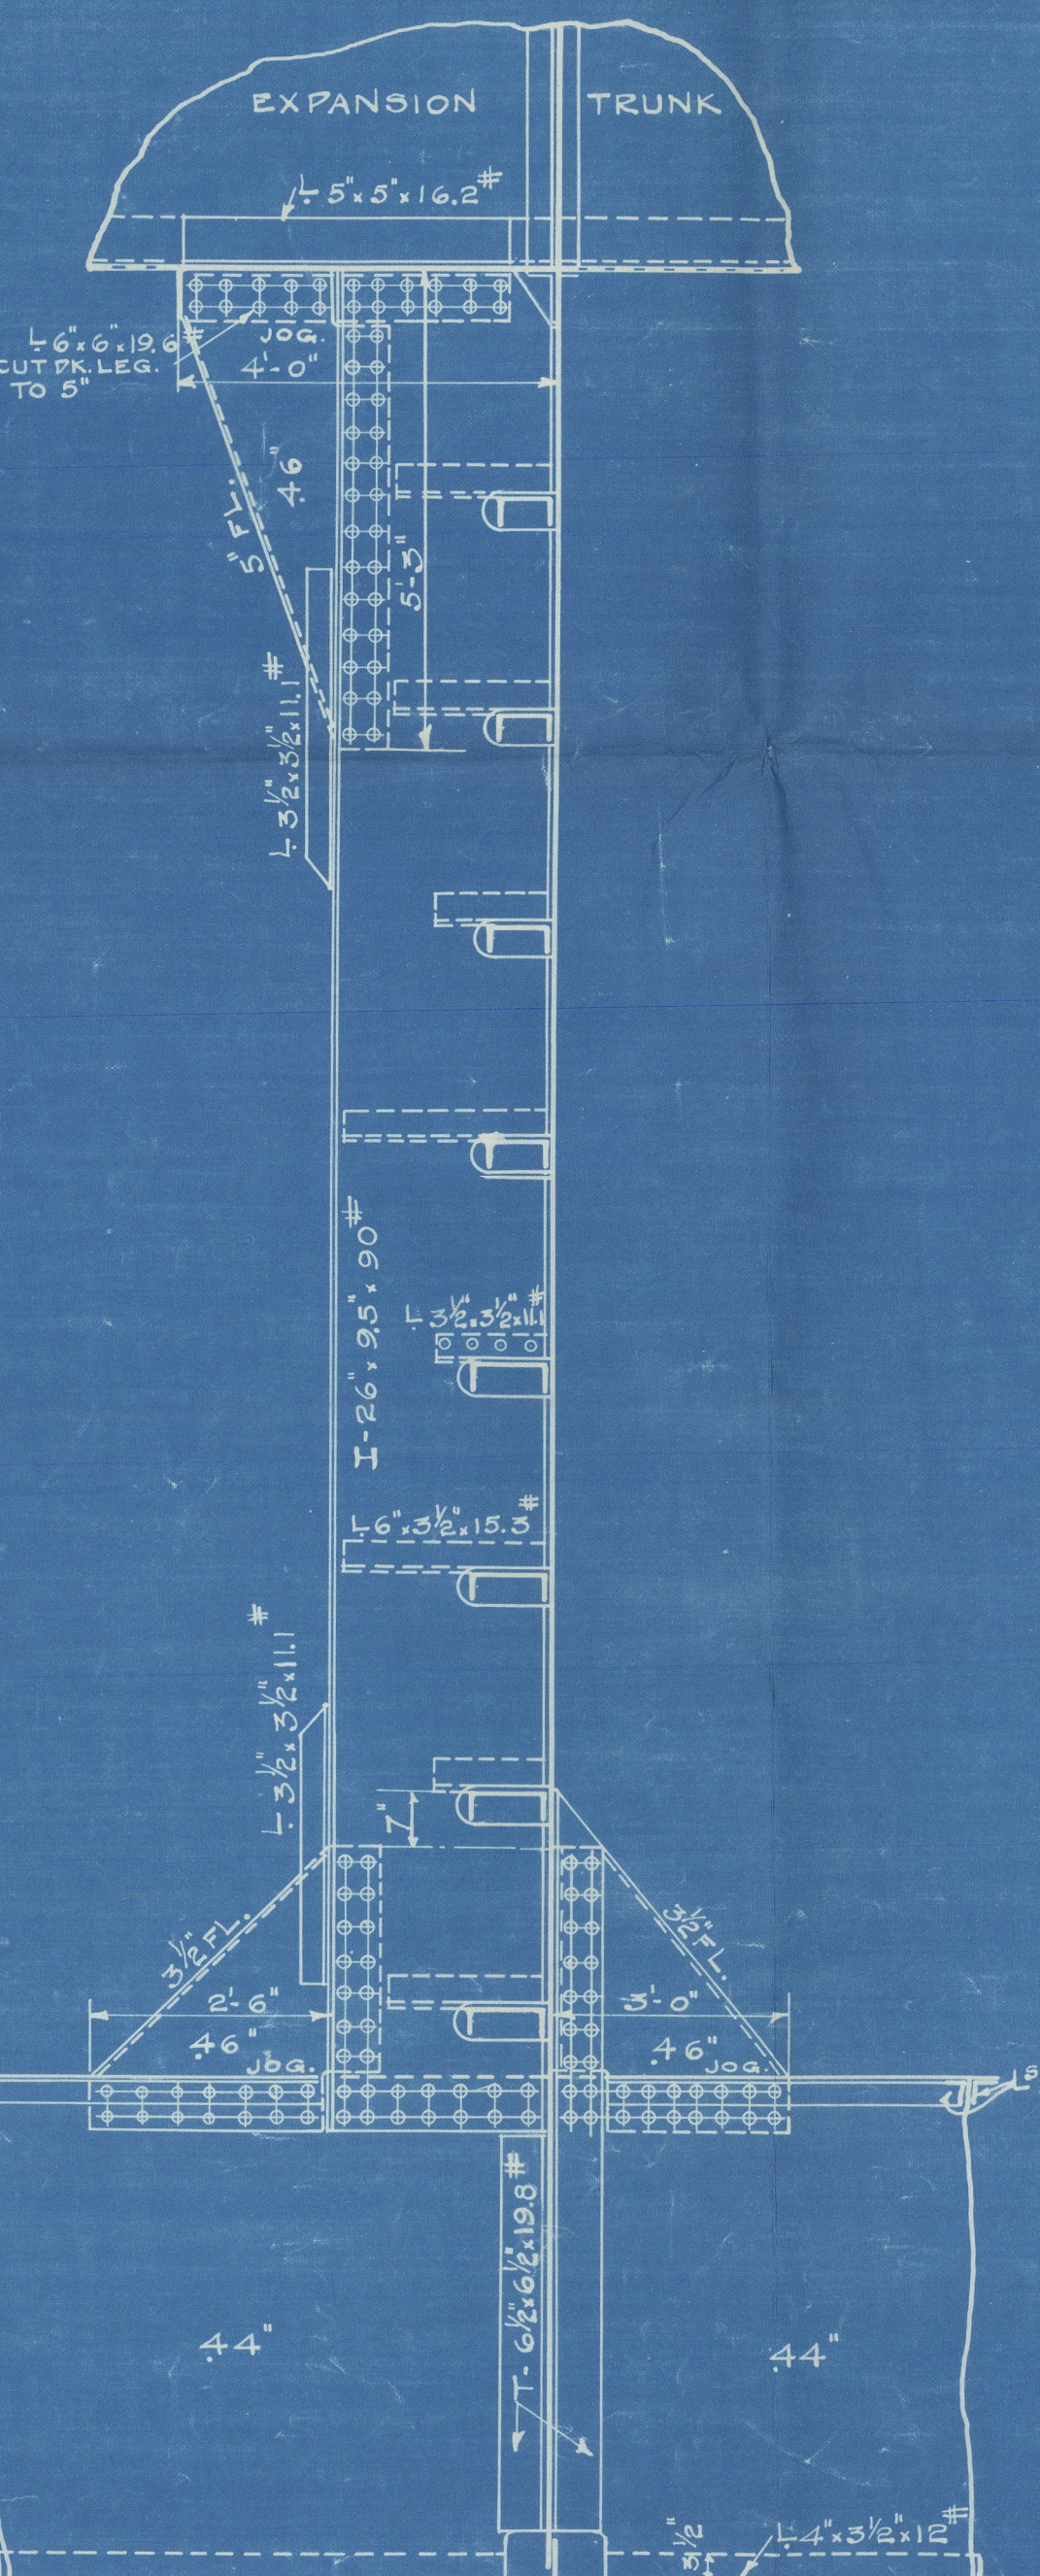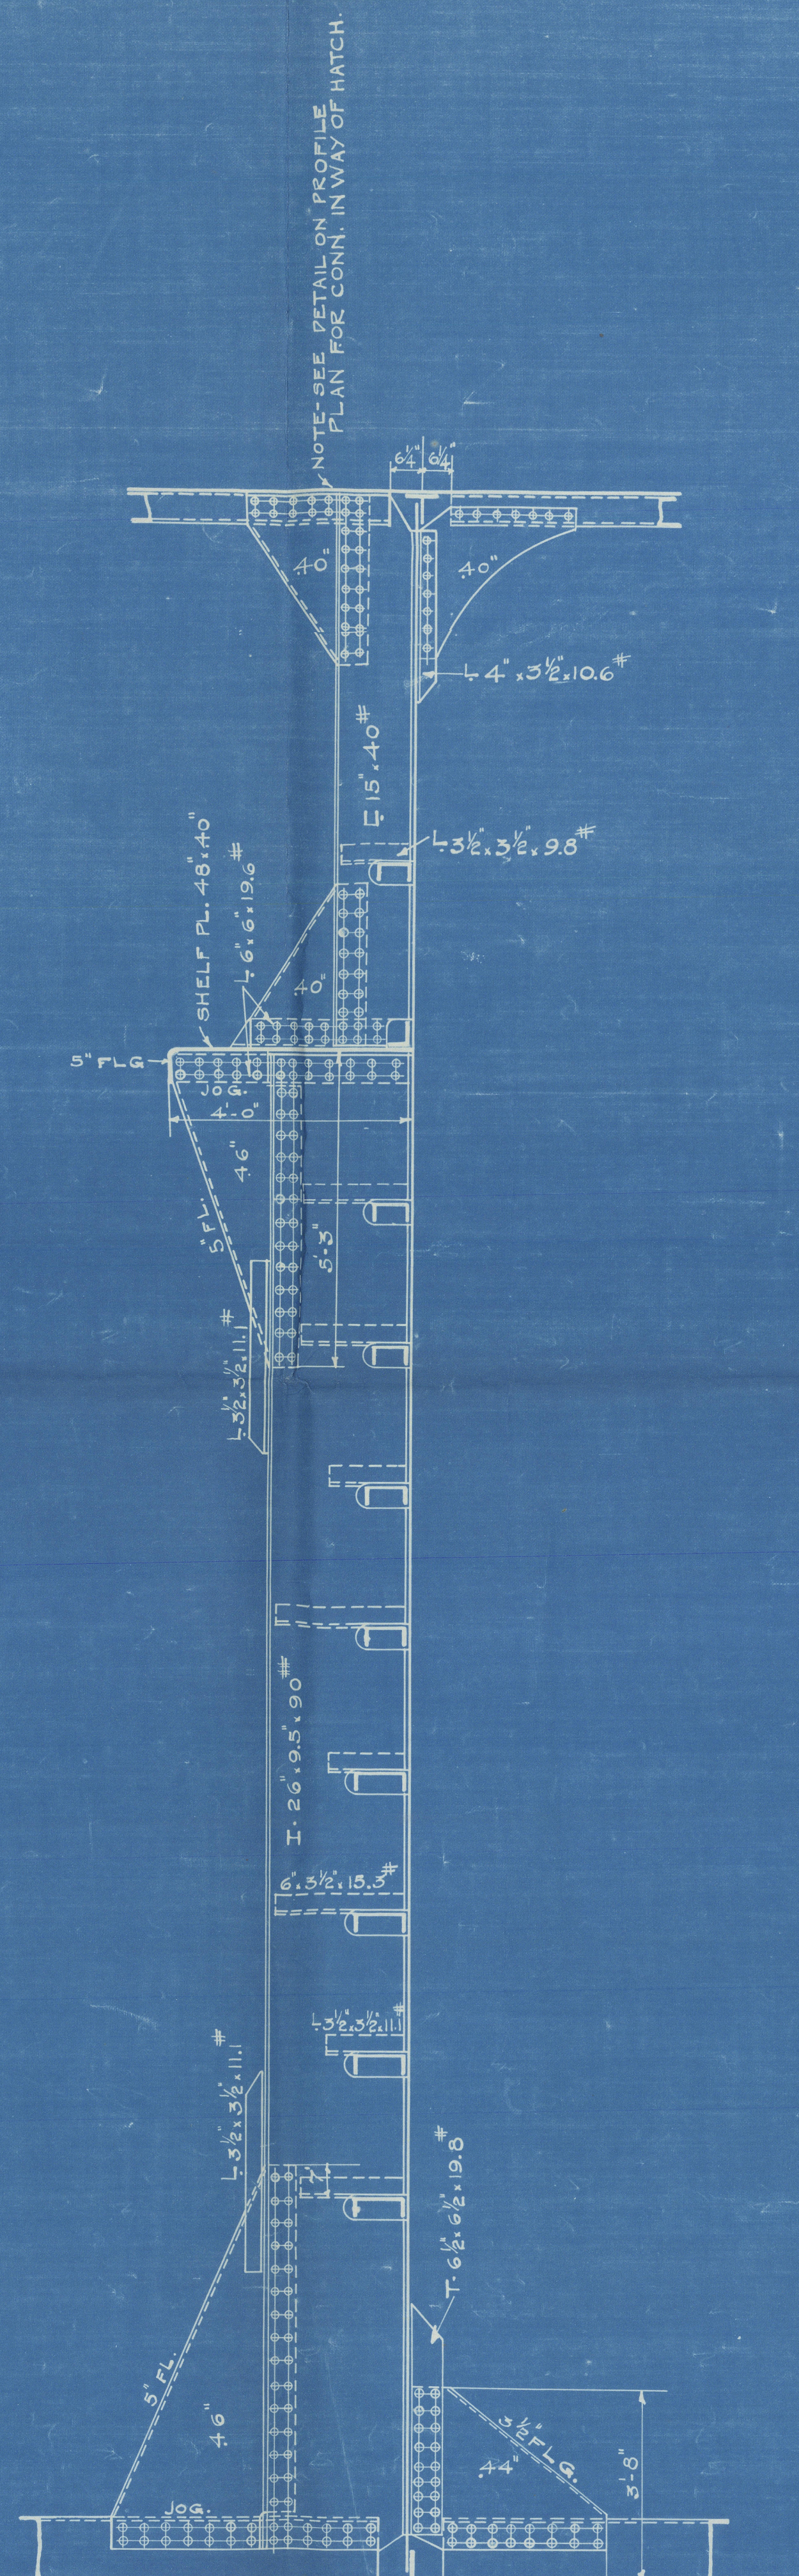

DET NORSKE VERITAS

LENGTH ON LOAD LINE = 430'0"
 BREADTH = 59'0"
 DEPTH TO UPPER DK. = 33'3"
 HALF GIRTH = 60'5 1/2"
 LENGTH TO DEPTH 5/6 = 12.94
 TRANS. No. 1/2 B + D + 1/6 = 123.22
 LONGT. No. 1/2 (B + D + 1/6) = 5284.60
 TORSIDE No. 1/2 (B + D + 1/6) = 88520.25
 EQUIPMENT No. = 56489.

LLOYDS REGISTER OF SHIPPING
 EQUIPMENT NO. 41339

2-BOWER ANCHORS STOCKLESS 8100 LBS
 1-STREAM 7000
 1-KEGGE 1280
 300 FATHOMS 2 1/2 STUP CHAIN CABLE
 120 5' CIRC. STEEL WIRE HAWSEY
 400 8' MANILA HAWSEY SWARPS

RUPPER STOCK 11/2 PIA
 PLATE 11/2
 POST 9' 8 1/2
 PROPELLER POST 10 1/2
 STEM 10 1/2 2 1/2
 TOTAL RUPPER AREA ABAFT E OF PINTLES-175 1/2 1/2 1/2
 A. 2-11/2
 SPEED OF VESSEL KNOTS 10.5

BULK OIL STEAMER
 LENGTH B.P. 430-0 BREADTH 59-0 DEPTH MLD 33-3
 LLOYDS TRANS N 9225 LONG N 39694 UPPER PK 1294
 ISHWOOD SYSTEM (PATENT)
 COY L + 31
 S. S. 2600000000

MIDSHIP SECTION
 AND
 BULKHEAD TYPE PLAN
 SUN SHIPBUILDING CO 2020
 LLOYD'S REGISTER OF SHIPPING FOUNDATION